
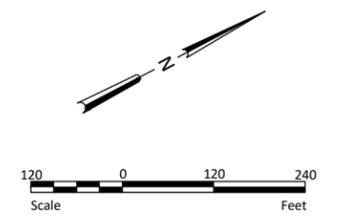


H:\JUN\84001\84001.dwg - FARMERS UNION CONCEPT 12/31/2025 10:51 AM (fberr)

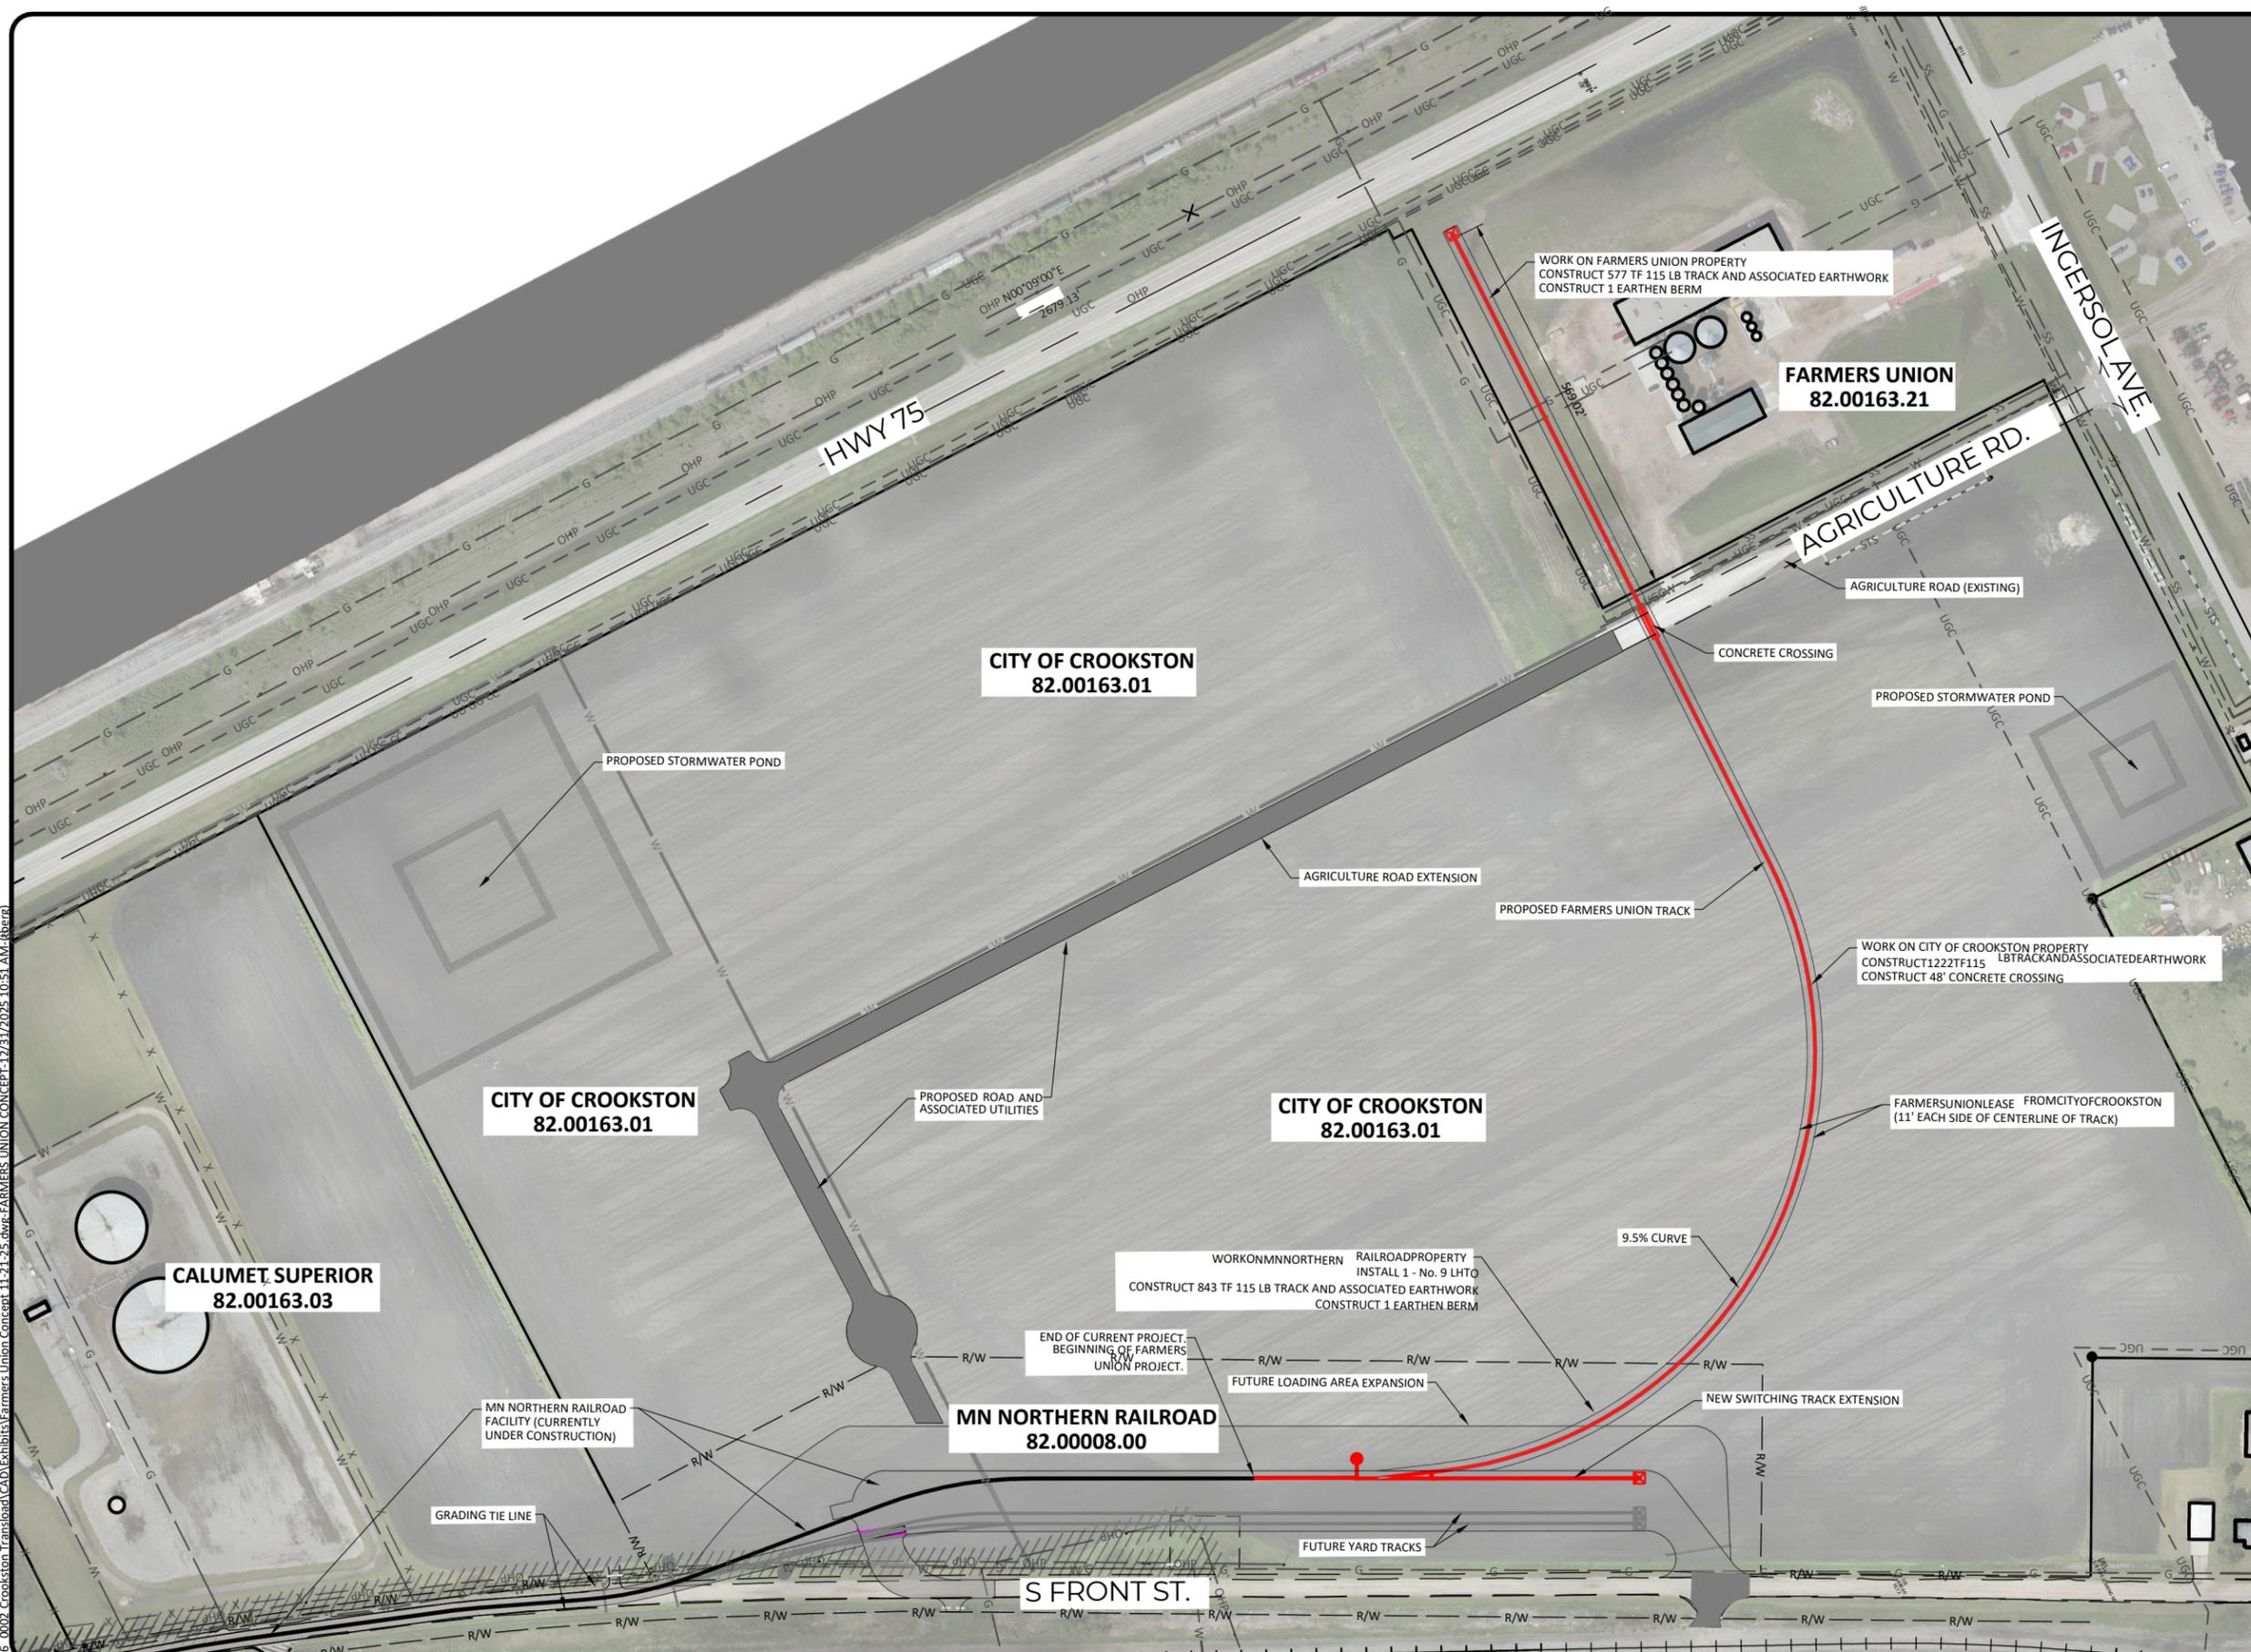

- LEGEND**
- RIGHT OF WAY R/W
 - GRADING TIE LINE
 - PROPOSED TRACK
 - AGGREGATE BASE (CV) CLASS 6
- WORK BY CONTRACTOR:**
- INSTALL 1 - No. 9 LHTO
 - INSTALL 2645' TF OF NEW 115 LB TRACK
 - INSTALL 48' TF OF NEW CONCRETE CROSSING
 - INSTALL 2 - EARTHEN BUMPERS

PRELIMINARY

NOT FOR CONSTRUCTION

No.	Revision	Date	By



Drawn by: ARO
 Date: 12/31/25
 Checked by: TJB
 Scale: AS SHOWN

FARMERS UNION
 INDUSTRIAL PARK SPUR
 TRACK EXPANSION

PLAN & PROFILE
 PROJECT NO. 14570-0001

SHEET
 1